



Important notes about Classic Panel Mount Indicator Catalog Pages

SCROLL DOWN TO VIEW CATALOG PAGE

This catalog page is out-of-print and is used with the understanding that the information shown could be out-of-date. In many cases, part numbers shown on this page are discontinued. Most notably, many “Complete Assembly” parts, which consist of a cap and a base, can no longer be ordered by the 14-digit ordering code. To obtain these parts, please order the cap and base part numbers separately. This process provides the components contained with the original “Complete Assembly” part number.

All Dialight Classic Panel Mount Indicators need a leading 3-digit numerical series. In some cases, this catalog will show a 2-digit series. In this case, please add a leading zero. For example, 81-0211-300 becomes 081-0211-300.

Part numbers listed on Dialight catalog pages designate parts with Red lenses. For ordering lens colors other than red, consult the chart below. In most cases, the color is dictated by the 7th digit. For example, 095-0932-003 for a green cap.

Lens Colors	
1 - Red	5 - White
2 - Green	6 - Light Yellow
3 - Yellow	7 - Clear
4 - Blue	

[Click here for a cross reference guide to assembly part numbers.](#)

[Click here to view Frequently Asked Questions concerning Panel Mount Indicators.](#)

SCROLL DOWN TO VIEW CATALOG PAGE


Incandescent Indicators for Translucent Panel Edge Lighting with LIGHT EMITTING LENS TOP



**T-1 3/4
MIDGET
FLANGE BASE**

See lamp ratings
on page J.

FOR FRONT MOUNTING IN 15/32" CLEARANCE HOLE

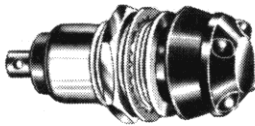


270-1930-3111-702

The non MS units listed below are available with transparent tops in the various colors, or with back matting for diffusion. Specify the latter by changing the "3" in that part of the part number that reads -3111- to "4".
Examples: 270-1830-4111-702;
270-4771 (filter cap only).

MATERIALS AND FINISHES

- **Mounting Bushing:** Brass, cadmium plated with yellow iridescent chromate finish.
- **Hardware:** Internal-tooth lockwasher and hex mounting nut—steel, cadmium plated with yellow iridescent chromate finish.
- **Terminals:** **Solder** — Brass, hot-tinned.
Screw — Brass, cadmium plated with yellow iridescent chromate finish.

Note: On all units, the shank of the lens holder is crimped in 3 evenly spaced places to secure the lamp.

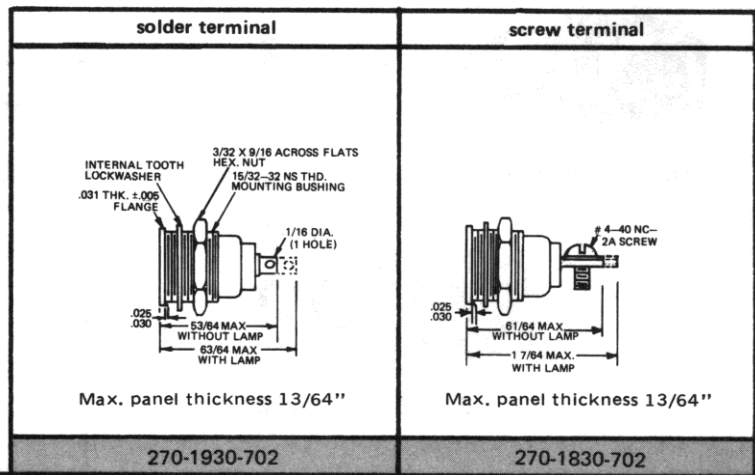

**HOLDER (filter cap)
ASSEMBLY PART NUMBERS**

BASE PART NUMBERS

	Part number	Top color	Filter color	Light seal washer- Opaque	COMPLETE ASSEMBLY PART NUMBERS			
					Part number		Mil. Std.* Dwg. No. ■ QPL Listed	
	270-3111	Red	Red	Black	270-1930-3111-702	MS25010A13A	270-1830-3111-702	MS25010B13A
	270-3171	Red	Clear	Black	270-1930-3171-702	MS25010A14A	270-1830-3171-702	MS25010B14A
	270-3221	Green	Green	Black	270-1930-3221-702		270-1830-3221-702	
	270-3331	Amber	Amber	Black	270-1930-3331-702		270-1830-3331-702	
	270-3771	Clear	Clear	Black	270-1930-3771-702		270-1830-3771-702	

* To designate an assembly by MS number complete with MS25237-327 or MS25237-328 lamp requires the call out and addition of the lamp number to the MS number suffix.
Examples: MS25010A13A327; MS25010B14A328. There is no MS designation of the assembly complete with other lamps listed.

■ The complete assembly will be marked with MS part number for Mounting Base only.

Order complete with lamp to be assured of receiving the indicator light and correct lamp together for immediate use.

Part numbers shown in gray are normally in inventory at your Dialight Distributor.